


Encuentro superior - Upper wall flashing - Finition supérieure

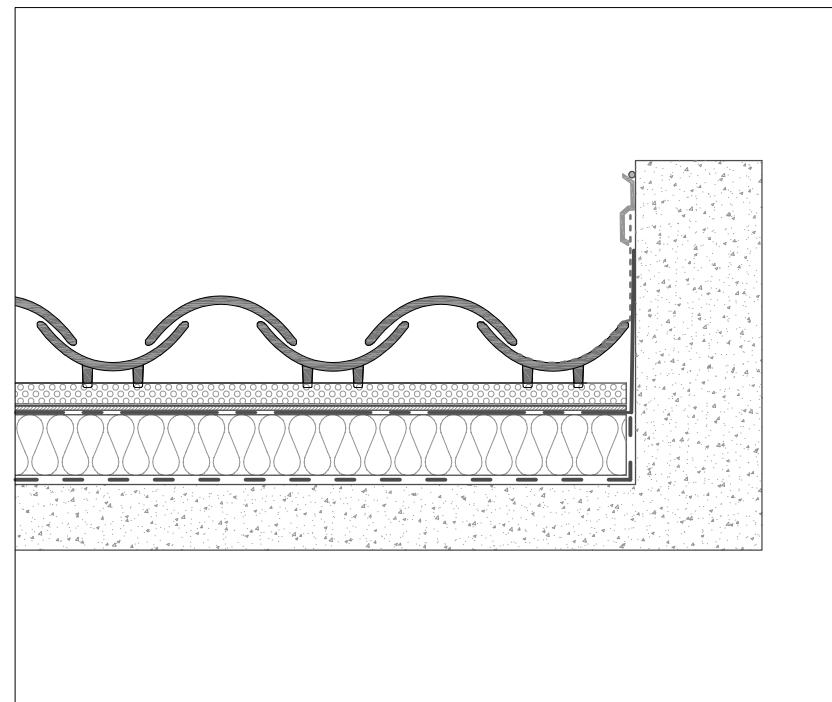

Remate paramento lateral- Side wall flashing - Garniture latérale

<p>Escala 1/10 para/corresponding DIN A4</p>	<p><b>TIPO DE TEJA/TYPE OF TILE/TYPE DE TUILE: TALÓN 50/45 + C-45.20</b></p> <p>Dimensiones/Dimensions/Dimensions: 450 x 200/160 mm</p> <p>Pendiente min. recomendada/ Min. pitch recommended/Pente Minimum: 30%-17° (*)</p> <p>Unidades por m²/Unites sqm/Unités m²: 25 tejas/tiles/tuiles</p> <p>Uds por ml/Units per ml eave line/Ut. par ml agoût: 10 tejas/tiles/tuiles</p> <p>Paso de rastrel/Batten distance/Côte de liteau: 350-400 mm</p>	<p><a href="http://www.tejasborja.com">www.tejasborja.com</a></p>
--	--	---