


Encuentro superior - Upper wall flashing - Finition supérieure

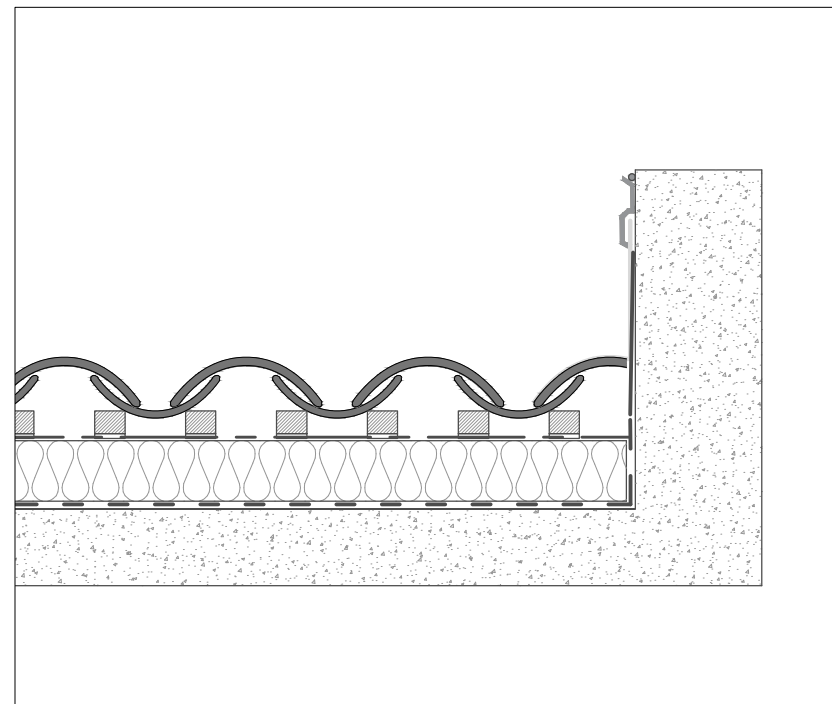

Remate paramento lateral- Side wall flashing - Garniture latérale

Escala 1/10  
para/für/pour DIN A4

**TIPO DE TEJA/TYPE OF TILE/TYPE DE TUILE: C-50.21 Celler**


Dimensiones/Dimensions/Dimensions: 500 x 210/170 mm

Pendiente min. recomendada/ Min. pitch recommended/Pente Minimum: 30%-17° (\*)

Unidades por m²/Unites sqm/Unités m²: 18 tejas/tiles/tuiles

Uds por ml/Units per ml eave line/Ut. par ml août: 8 tejas/tiles/tuiles

Paso de rastrel/Batten distance/Côte de liteau: 350-400 mm

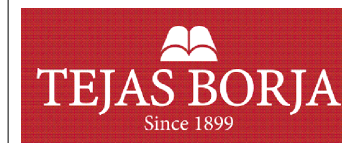

[www.tejasborja.com](http://www.tejasborja.com)