
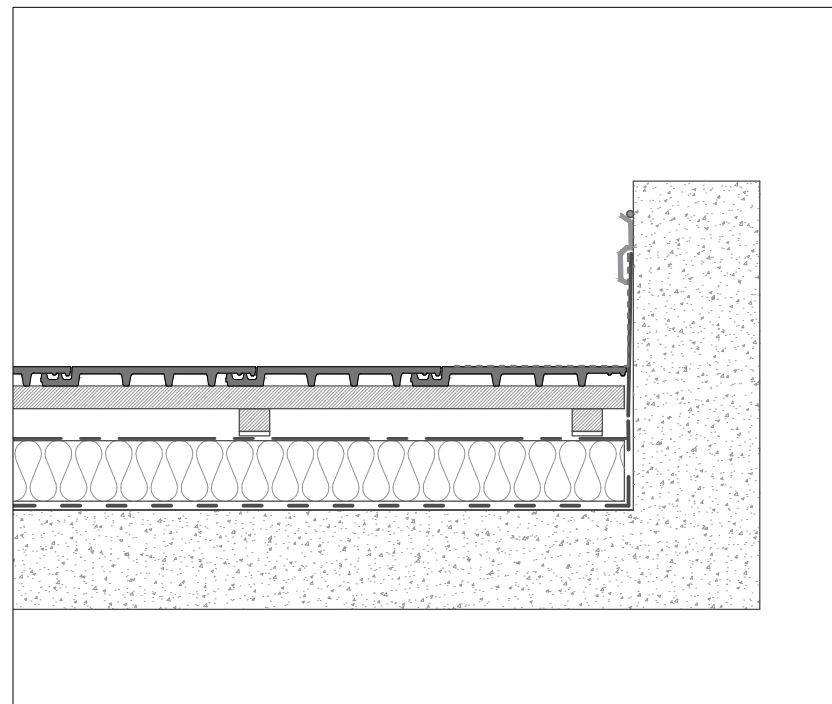


Encuentro superior - Upper wall flashing - Finition supérieure

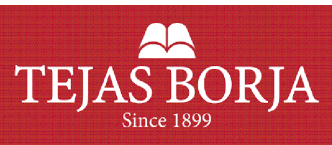

Remate paramento lateral- Side wall flashing - Garniture latérale

<p>Escala 1/10 para/Dur/DIN A4</p>	<p>TIPO DE TEJA/TYPO OF TILE/TYPO DE TUILE: FLAT-10</p> <p>Dimensiones/Dimensions/Dimensions: 475 x 285 mm</p> <p>Pendiente min. recomendada/ Min. pitch recommended/Pente Minimum: 30%-17° (*)</p> <p>Unidades por m²/Unites sqm/Unités m²: 9,9 tejas/tiles/tuiles</p> <p>Uds por ml/Units per ml eave line/Ut. par ml âgoût: 4 tejas/tiles/tuiles</p> <p>Ancho útil/Useful width/Largeur utile: 250 mm</p> <p>Paso de rastrel/Batten distance/Côte de l'iteau: 365-400 mm</p>	 <p>www.tejasborja.com</p>
--	--	---