


Encuentro superior - Upper wall flashing - Finition supérieure

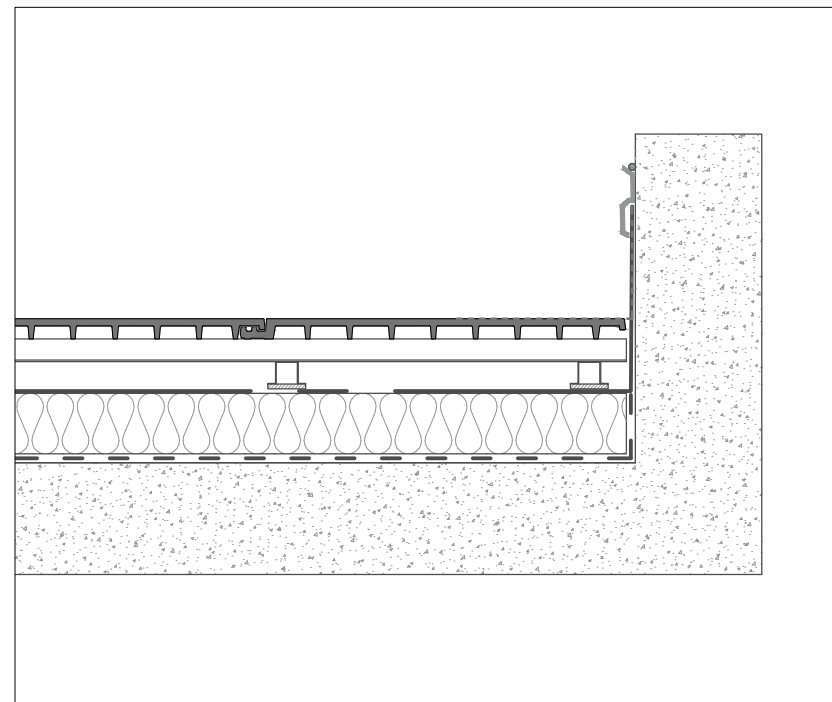

Remate paramento lateral- Side wall flashing - Garniture latérale

<p>Escala 1/10 <small>para/für/pour DIN A4</small></p>	<p>TIPO DE TEJA/TYPO OF TILE/TYPE DE TUILE: FLAT-5XL</p> <p>Dimensiones/Dimensions/Dimensions: 475 x 510 mm</p> <p>Pendiente min. recomendada/ Min. pitch recommended/Pente Minimum: 30%-17° (*)</p> <p>Unidades por m²/Unites sqm/Unités m²: 5,5 tejas/tiles/tuiles</p> <p>Uds por ml/Units per ml eave line/Ut. par ml àgout: 2 tejas/tiles/tuiles</p> <p>Ancho útil/Useful width/Largeur utile: 476mm</p> <p>Paso de rastrel/Batten distance/Côte de l'iteau: 340-850 mm</p>	 <p>www.tejasborja.com</p>
---	--	---